



Key:

 Wheelchair Turning Circle

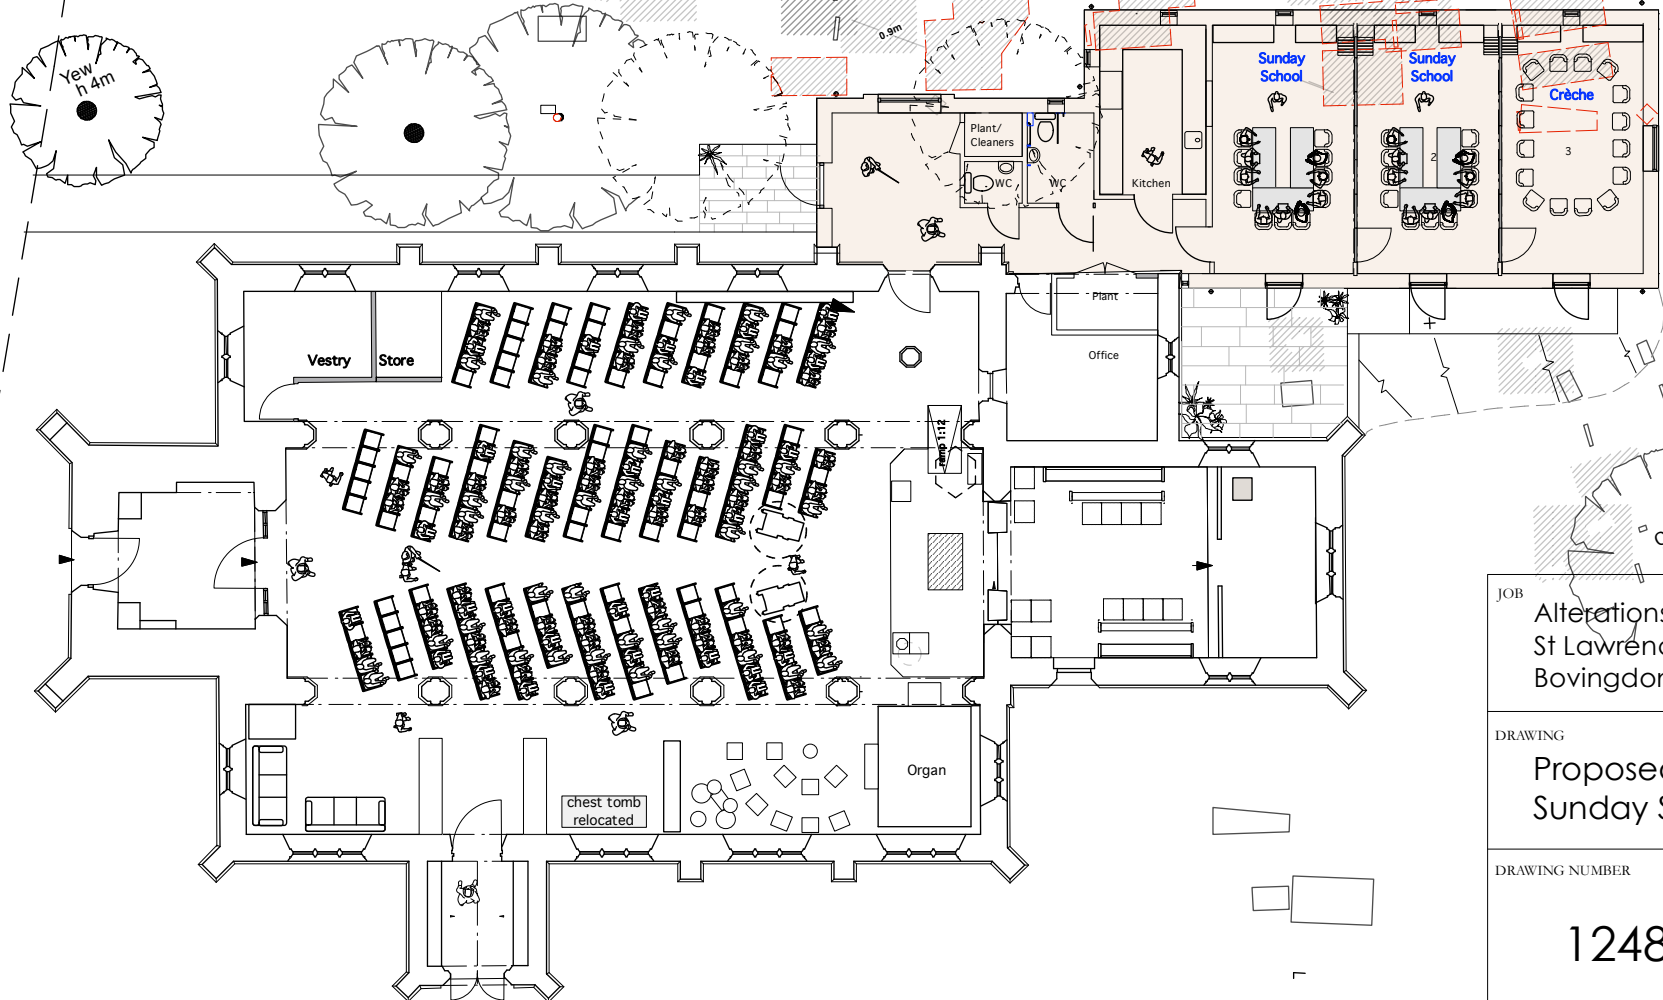

South Porch external levels to be adjusted to allow for disabled access.

JOB			
Alterations to: St Lawrence Church, Bovingdon			
DRAWING			
Proposed Layout: Sunday Service			
DRAWING NUMBER			Revisions
1248 PP 026			
scale	paper	date	drawn
1:200	A4	Dec 20	CHF
<b>WEAL</b>			
<i>Architects</i>		01582 832907 www.weal-architects.co.uk e-mail office@weal-architect.co.uk	
2 MILL WALK . WHEATHAMPSTEAD . HERTFORDSHIRE . AL4 8DT			

