
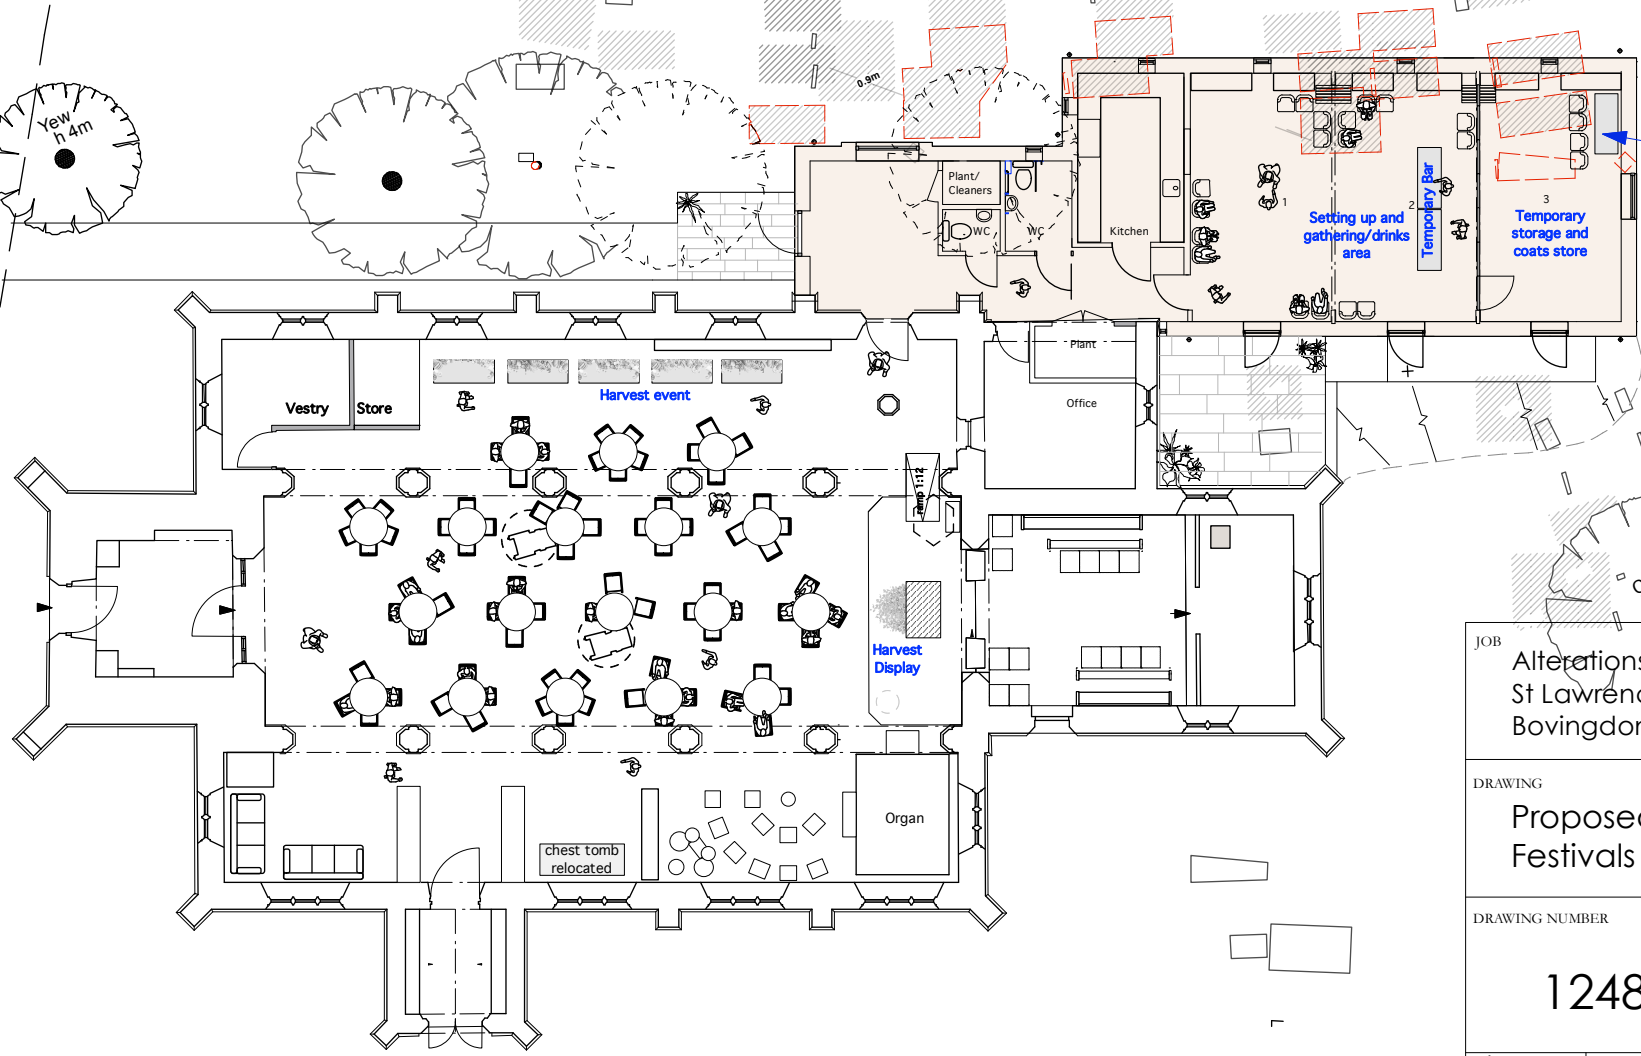
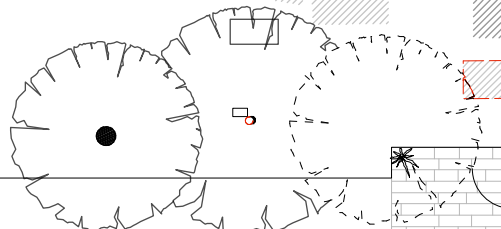


Key:

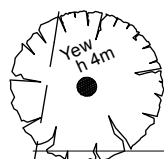

Stacked  
tables and  
chairs

Setting up and  
gathering/drinks  
area

Temporary Bar

Temporary  
storage and  
coats store

Vestry Store

Harvest event

Harvest  
Display

Organ

chest tomb  
relocated

South Porch  
external levels to be  
adjusted to allow for  
disabled access.

JOB			
Alterations to: St Lawrence Church, Bovingdon			
DRAWING			
Proposed Layout: Festivals			
DRAWING NUMBER			Revisions
1248 PP 028			
scale	paper	date	drawn
1:200	A4	Dec 20	CHF
<b>WEAL</b> <i>Architects</i>		 01582 832907 www.weal-architects.co.uk e-mail office@weal-architect.co.uk	
2 MILL WALK . WHEATHAMPSTEAD . HERTFORDSHIRE . AL4 8DT			

