

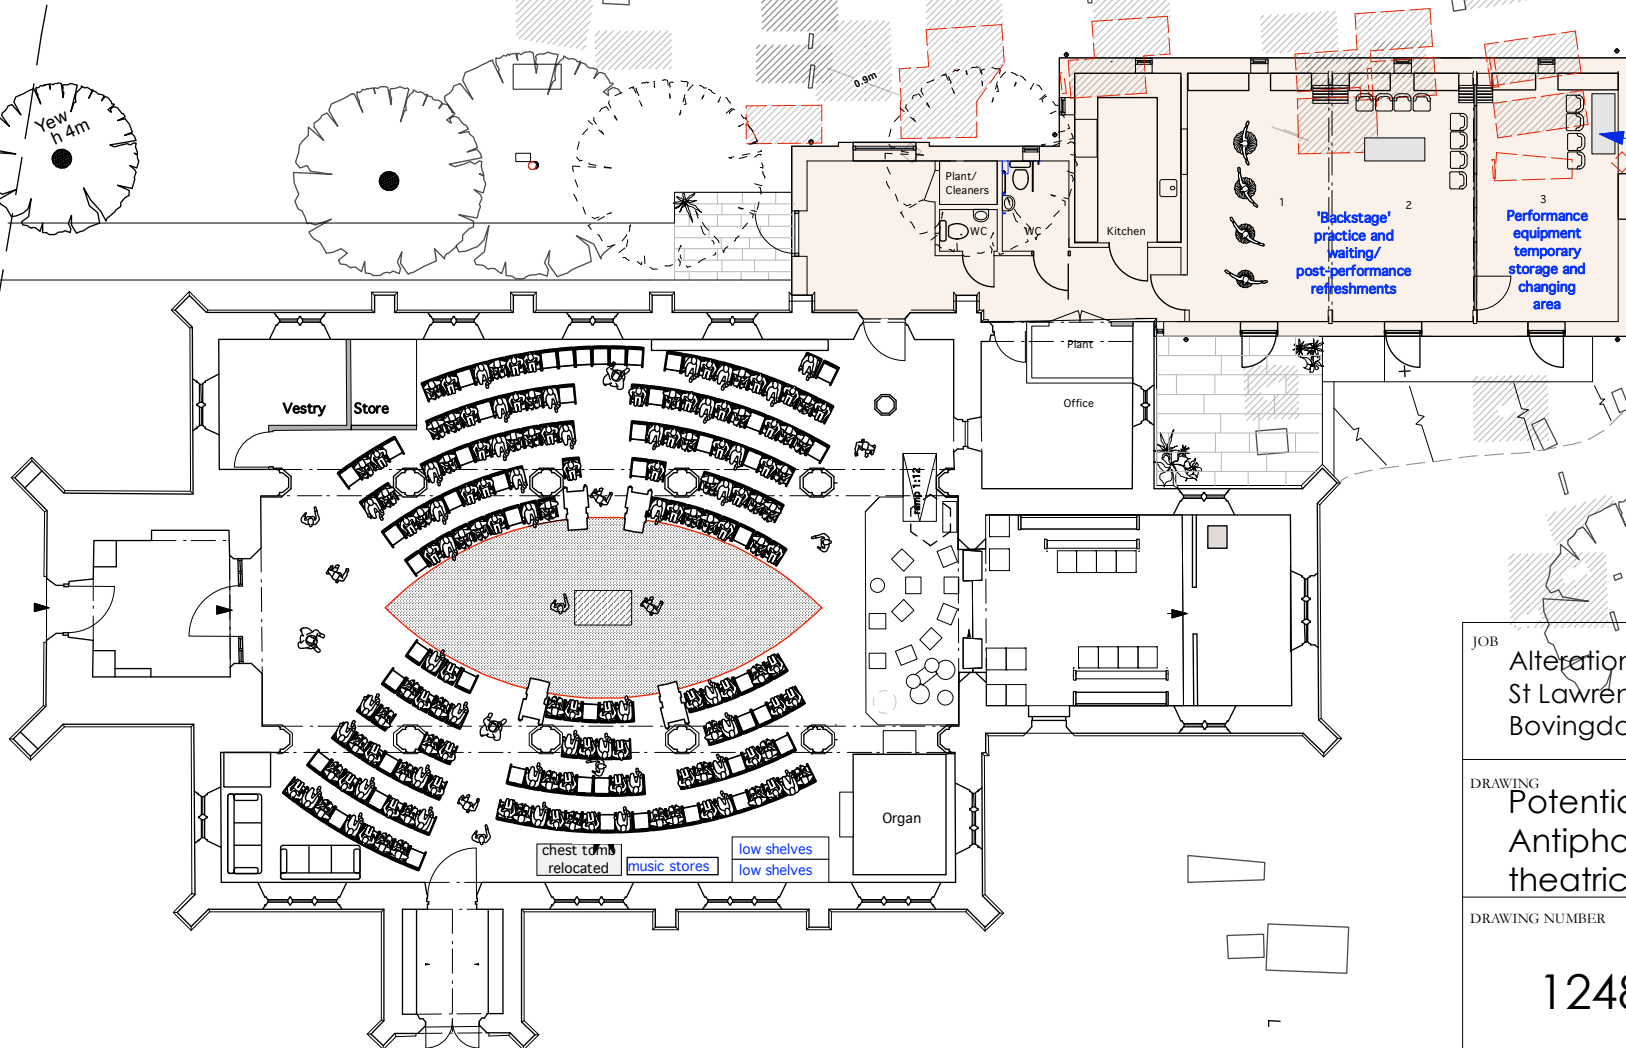
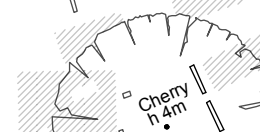
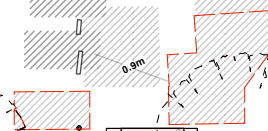


Key:

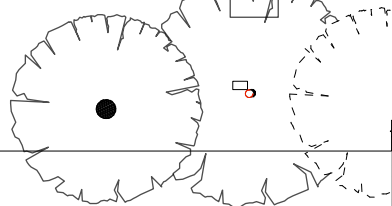

Wheelchair Turning Circle

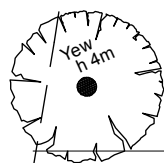

Stacked
tables and
chairs

'Backstage'
practice and
waiting/
post-performance
refreshments

Performance
equipment
temporary
storage and
changing
area

Vestry

Store

Office

Plant

Kitchen

WC

Plant/Cleaners

Organ

chest to be
relocated

music stores

low shelves
low shelves

South Porch
external levels to be
adjusted to allow for
disabled access.

JOB

Alterations to:
St Lawrence Church,
Bovingdon

DRAWING

Potential Layout:
Antiphonal service/alternative
theatrical/music festival layout

DRAWING NUMBER

1248 PP 029

Revisions

scales

1:200

paper

A4

date

Dec 20

drawn

CHF

WEAL
Architects



01582 832907
www.weal-architects.co.uk
e-mail office@weal-architect.co.uk

2 MILL WALK . WHEATHAMPSTEAD . HERTFORDSHIRE . AL4 8DT

